


DO NOT SCALE DRAWING

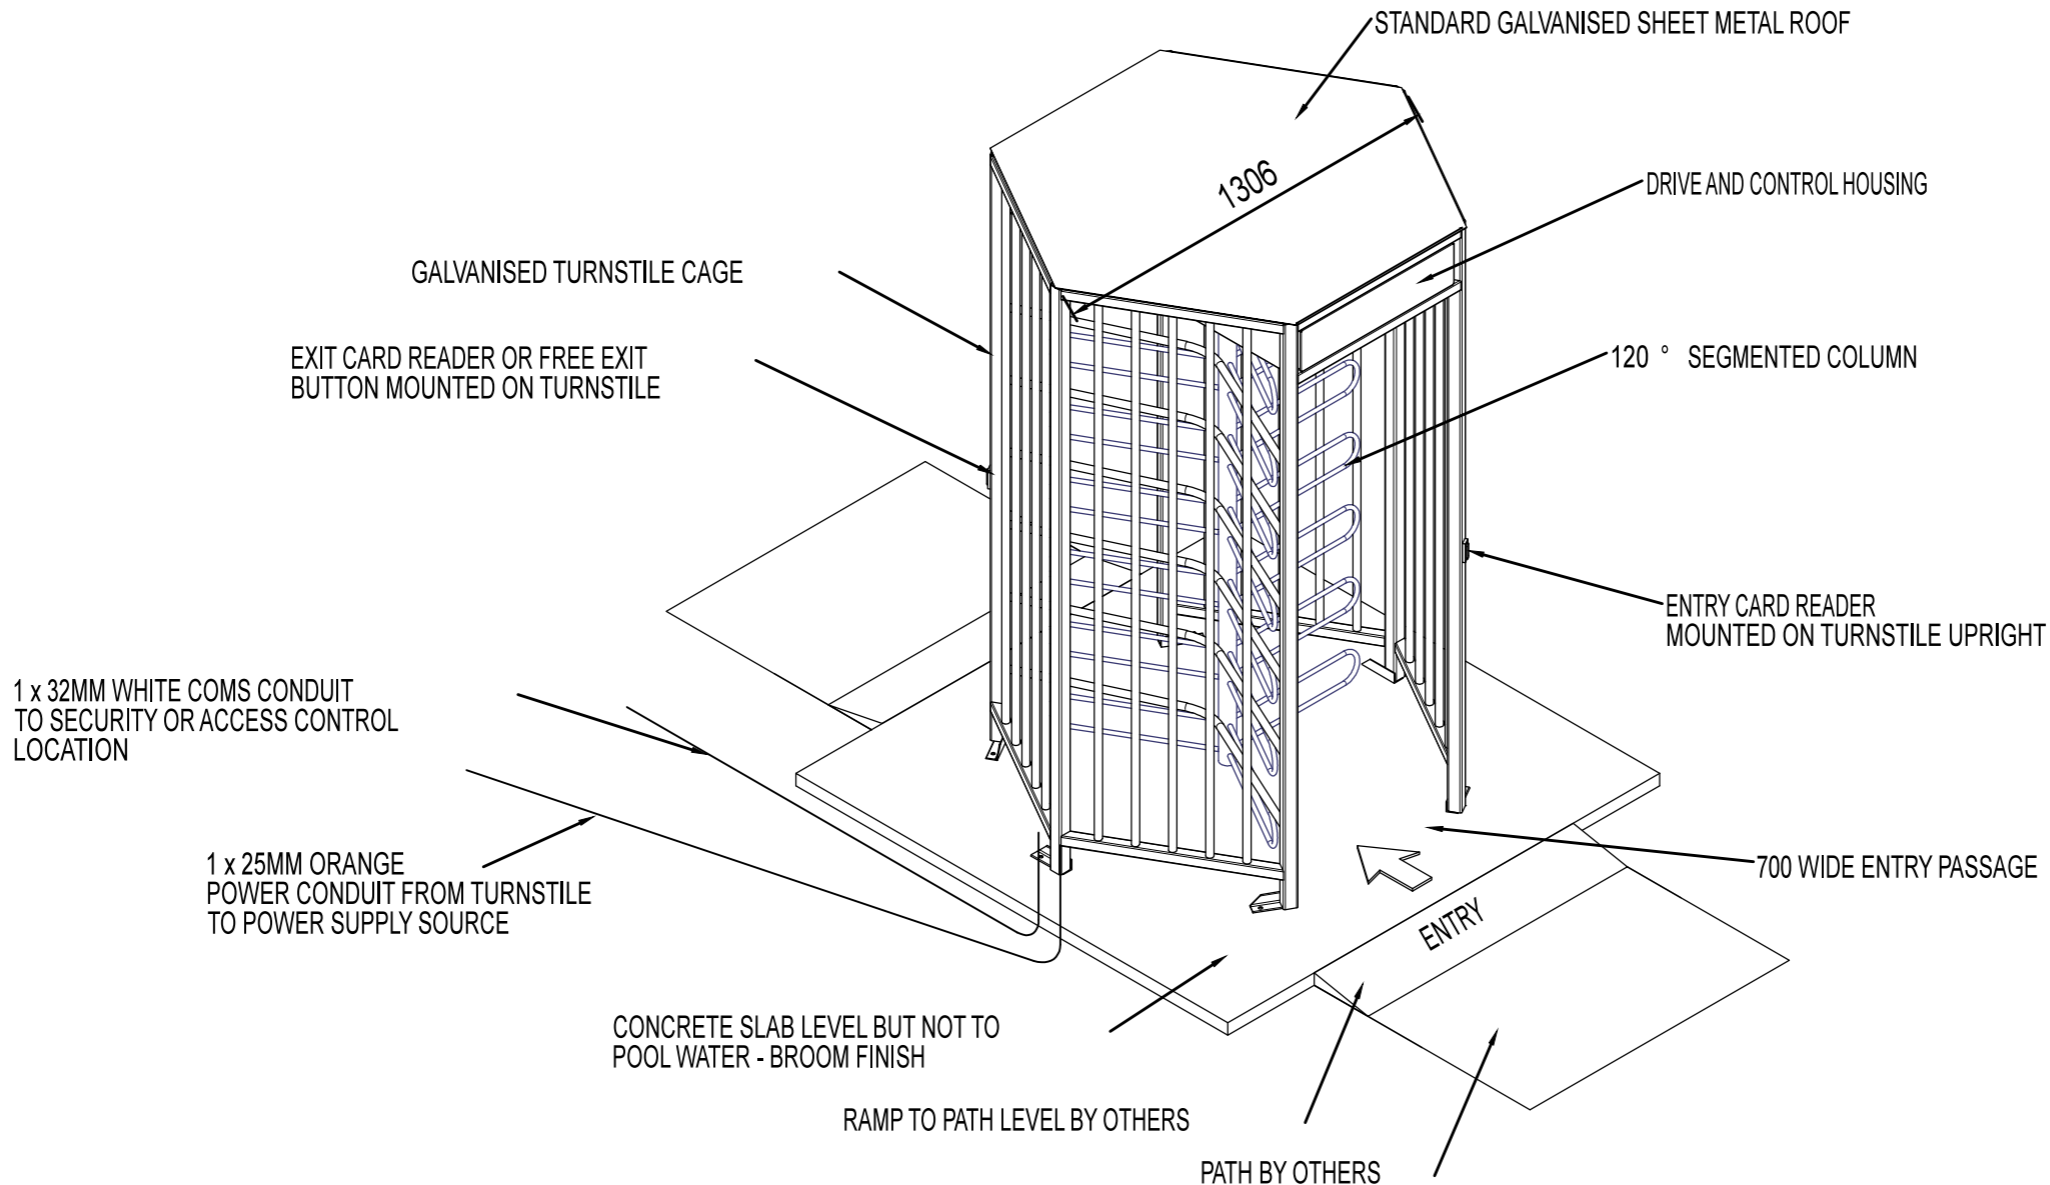

STANDARD SIZING
 HEIGHT 2350
 WIDTH 1600
 DEPTH 1405
 PASSAGE OPENING 660

OPTION: POWDER COAT PAINTED TO SPECIFIED COLOUR

- NOTES:
1. FOUNDATION DETAILS REFER DRAWING T-F-01
 2. TYPICAL FOOTING 2000 x 2000 x 200 THICK.
 3. F72 MESH ON 50mm CHAIRS

DIMENSIONS IN MM		COMMERCIAL IN CONFIDENCE	MATERIAL	DRAWN	DATE	EZI SECURITY SYSTEMS PTY LTD		P: 1300 558 304	
FABRICATION TOLERANCES (UNLESS OTHERWISE NOTED)			FINISH	CHECKED	DATE	11 COOPER ST SMITHFIELD 2164 NSW AUSTRALIA		WWW.EZISECURITY.COM.AU	
UP TO 500MM	+/-1MM		WEIGHT	APPROVED	DATE	SCALE	SHEET SIZE	DWG NO.	SHEET No.
501 TO 2000MM	+/-2MM	THE INFORMATION CONTAINED IN THIS DRAWING IS THE SOLE PROPERTY OF EZI SECURITY SYSTEMS PTY LTD. ANY REPRODUCTION OR DISCLOSURE IN PART OR AS A WHOLE WITHOUT THE WRITTEN PERMISSION OF EZI SECURITY SYSTEMS IS PROHIBITED.	T. DONNELLY				T-16-01	SHEET 2	0
2001 TO 5000MM	+/-3MM								
OVER 5000MM	+/-5MM								